


K-K

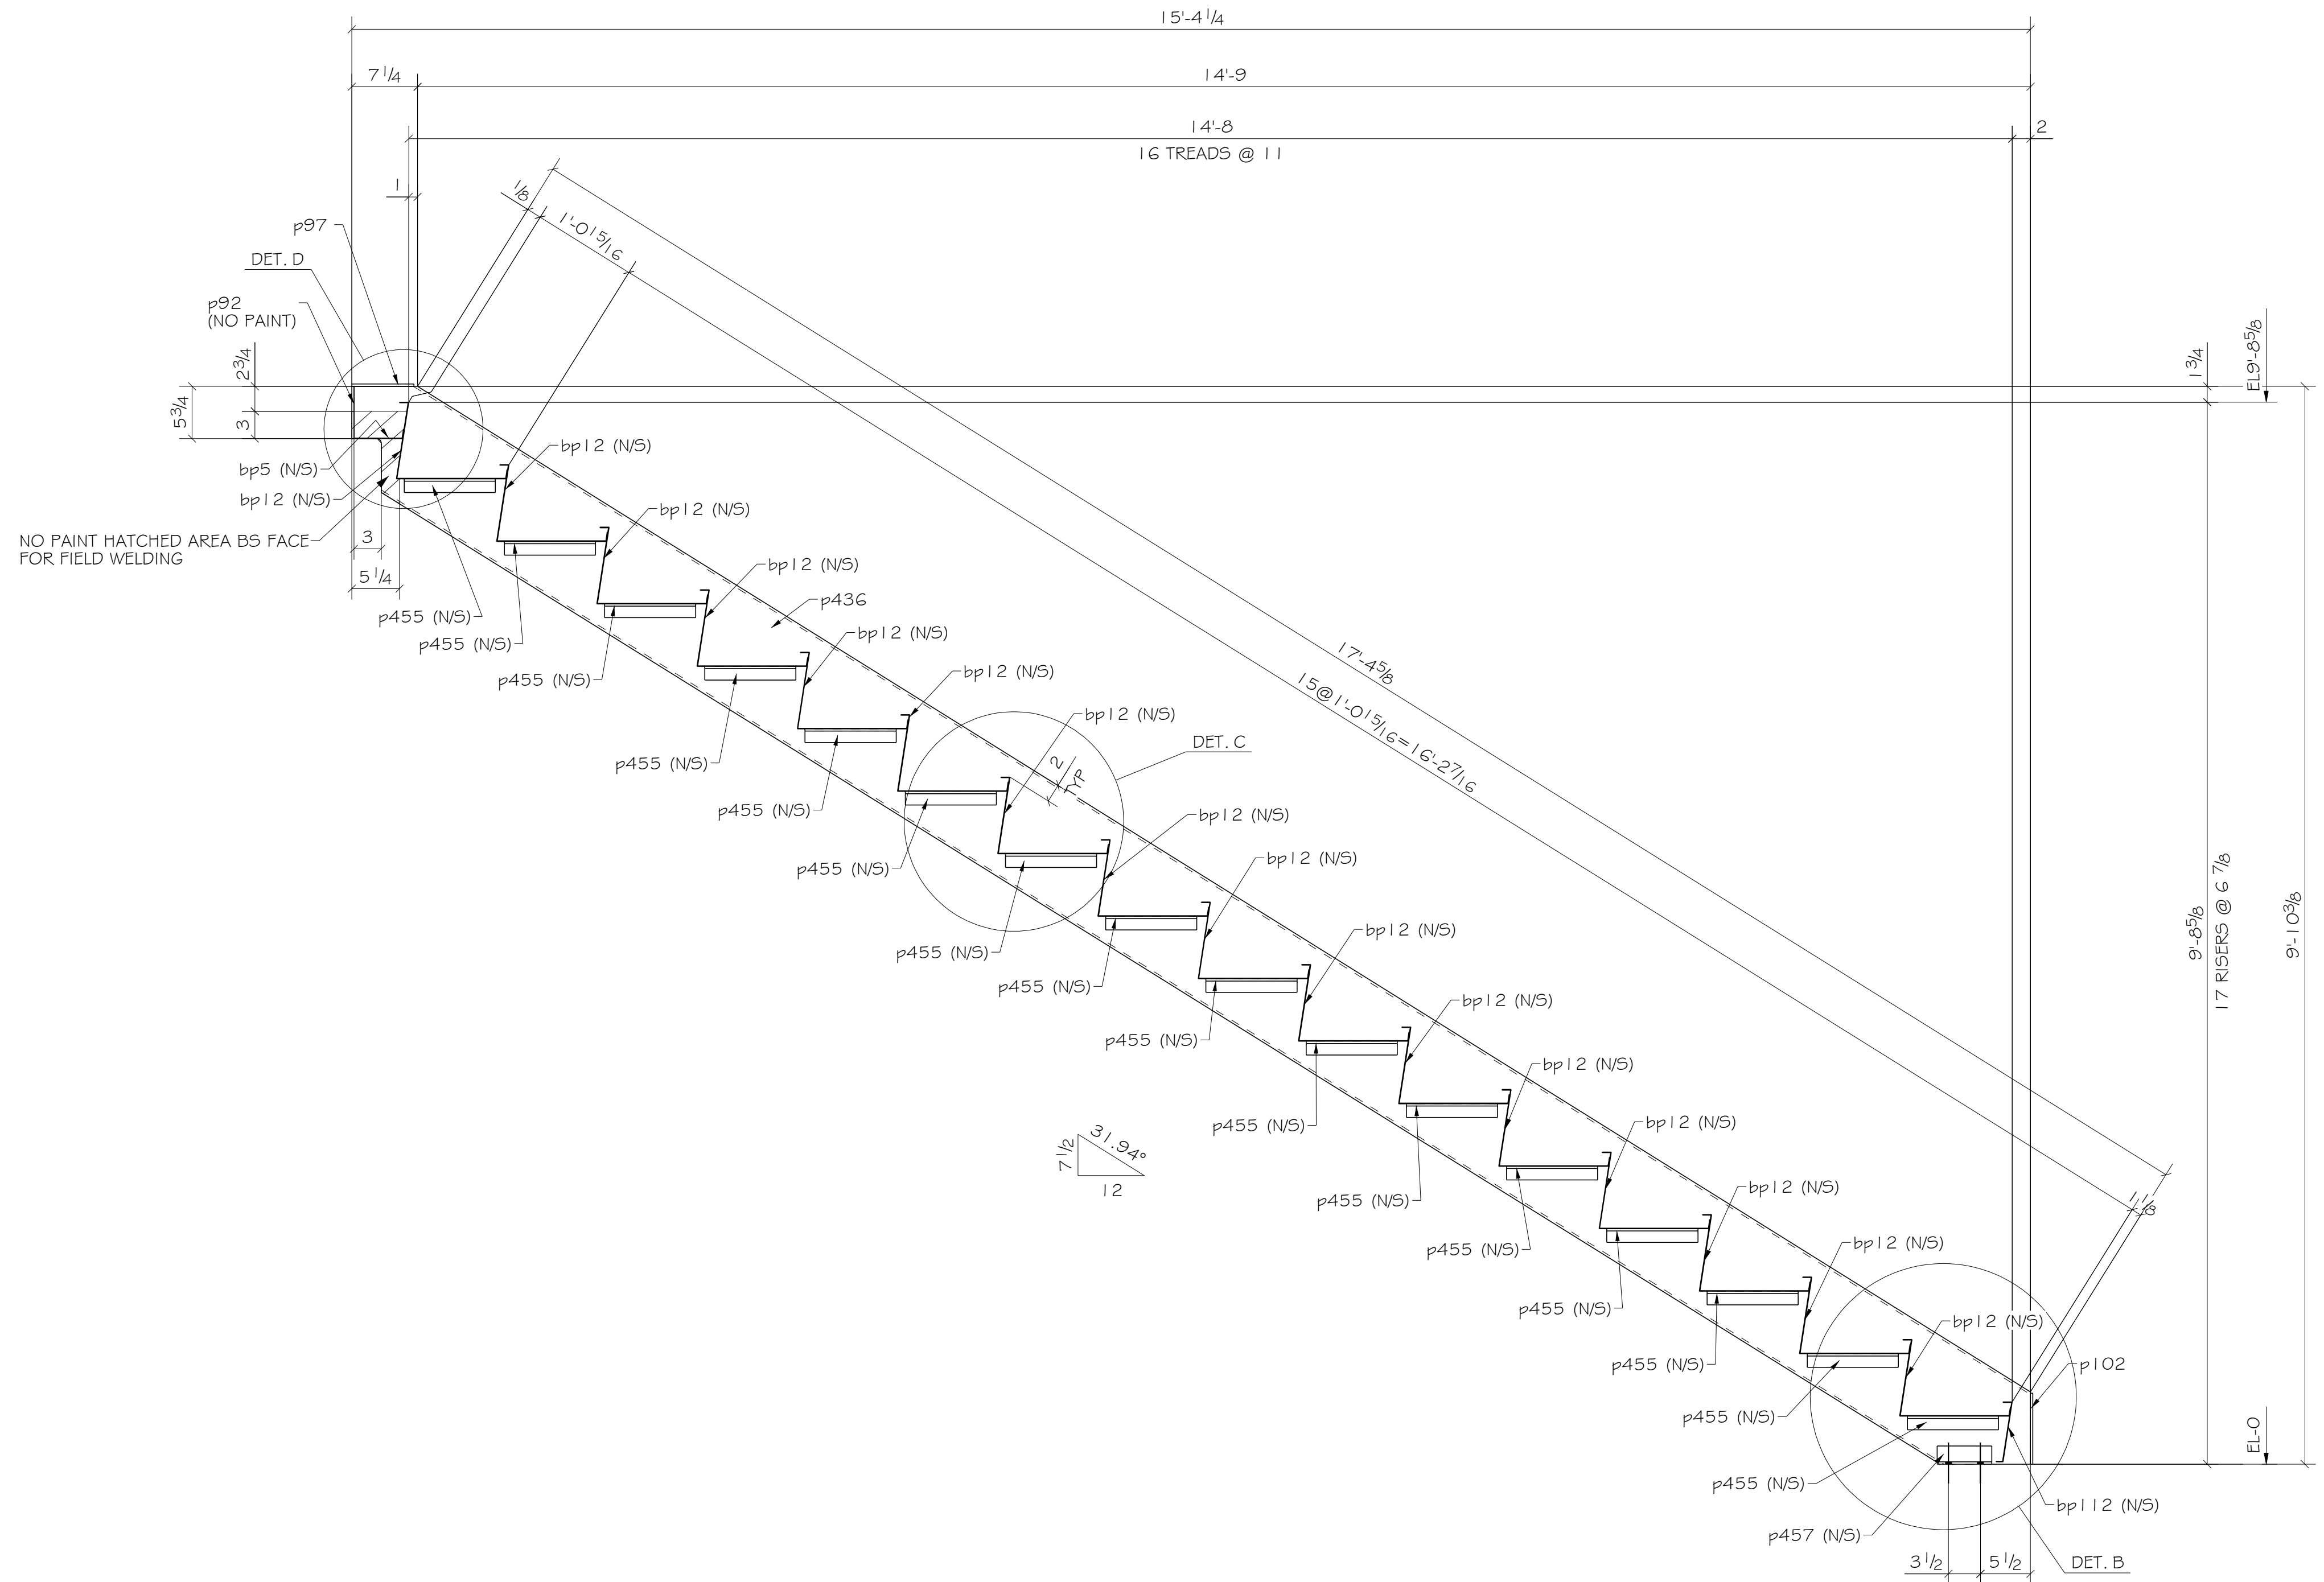

J-J

WORK THIS SHEET WITH SHEET M66-1

STEEL ASTM	A36	UND	VERIFICATION OF DIMENSIONS, DETAILS AND ETC.
WELDS	E70XX	UND	ARE REQUESTED, WHERE INDICATED. IF EACH VERIFICATION IS NOT NOTED OTHERWISE, IT WILL BE ASSUMED TO BE CORRECT AS SHOWN.
PAINT	ONE COAT SHOP PRIMER	UND	
OPEN HOLES	AS-NOTED	UND	
PROJECT NAME			
LOCATION			
CONTRACTOR			
ENGINEER			
DETAILER	PB STEEL DETAILING, INC		

DATE	REV.	DESCRIPTION	BY
02/24/2017	1	FOR FABRICATION	V/M
02/15/2017	2	FOR RE-APPROVAL PER ALL STRUCTURE ENGINEERING MARKUPS	V/M
02/07/2017	3	FOR RE-APPROVAL	V/M
11/22/2016	4	FOR RE-APPROVAL PER ENGINEER COMMENTS	V/M
11/08/2016	5	FOR APPROVAL	V/M

DESCRIPTION	STAR	CHKD. BY	PB	JOB No.	593
		DRAWN BY	MK	DWG No.	M66-2